




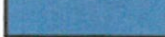
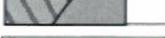



**P.U.D.- SOSEAUA GARII CATELU NR. 132B,
SECTOR 3, BUCURESTI
ANEXA GOSPODARIE RHmax=Parter**

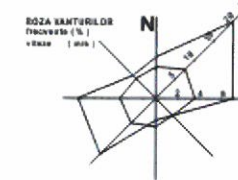




**REGLEMENTARI URBANISTICE
1/500**

LEGENDA

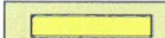
-  LIMITA P.U.D.
-  ALINIAMENT PROPUȘ
-  LOCUINTE INDIVIDUALE CU LOT
-  CONSTRUCTIE PROPUȘA PRIN P.U.D.
-  INVATAMANT
-  CIRCULATII AUTO PROPUȘ/EXISTENTE/ PIETONALE
-  SPATII VERZI
ACCES AUTO

INDICATORI URBANISTICI


Steren=397,0mp
 Scontr existent=123,0mp
 Sconstr prop=65,0mp
 Rh propus=Parter
 POT=50%
 CUT=1,2

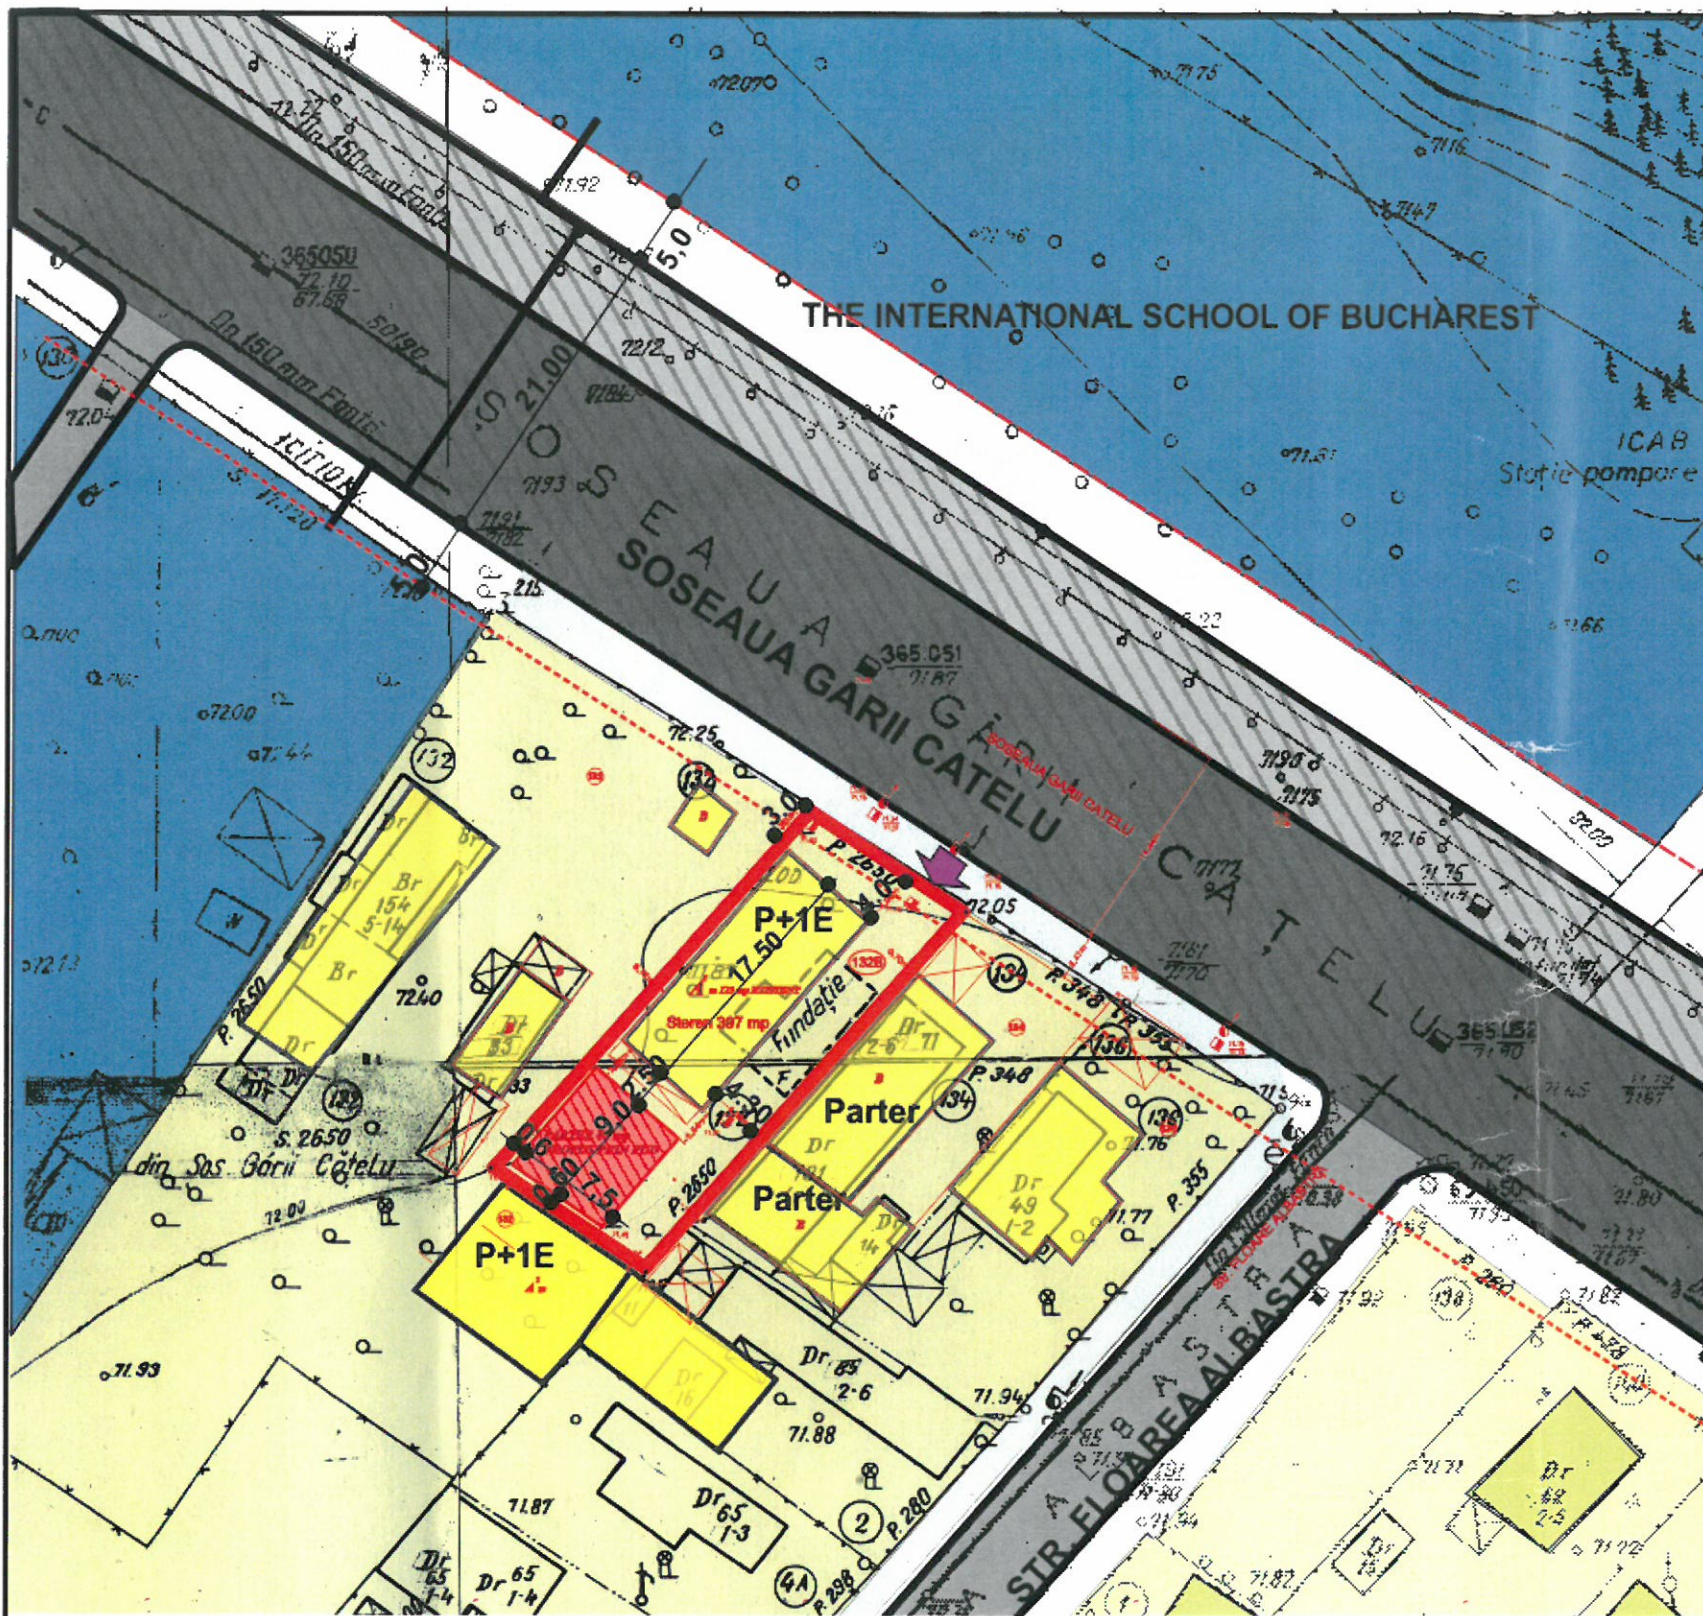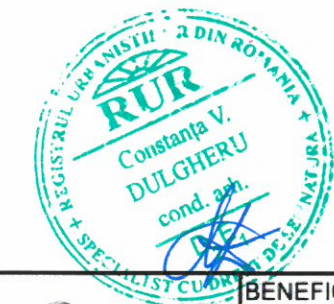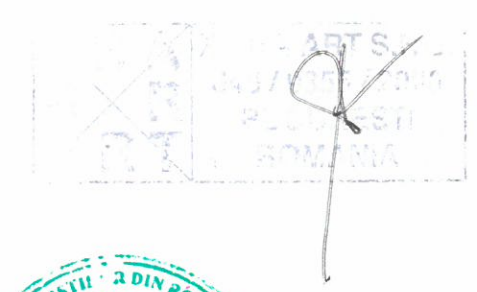

profil existent SOS. GARII CATELU

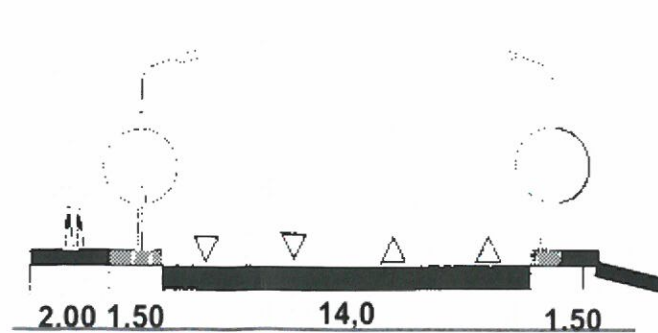

profil propus SOS. GARII CATELU

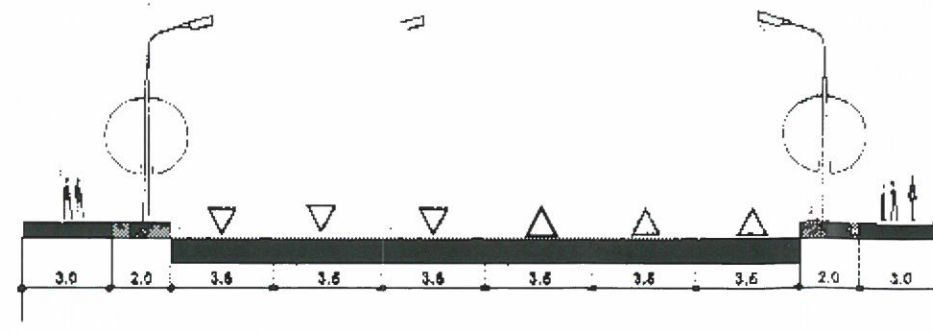

S.COM. X-TRA ART SRL J 40/9355/2000			BENEFICIAR VLASCEANU FLORIN	Proiect nr. 1
SEF PROIECT	Arh. E. CHIS	SC 1/500	TITLU PROIECT PUD - SOS. GARII CATELU NR. 132B, SECTOR3, BUCURESTI	
PROIECTAT	C.arh. C. DULGHERU	DATA 2015	TITLU PLANSA REGLEMENTARI URBANISTICE	Plansa nr 8/2
REDACTAT	C.arh. C. DULGHERU			

51