


# PLAN URBANISTIC DE DETALIU - P. U. D.

## Strada INVENTIEI, nr. 1

### P.U.D.- LOCUINTA

### S+P+2E+M

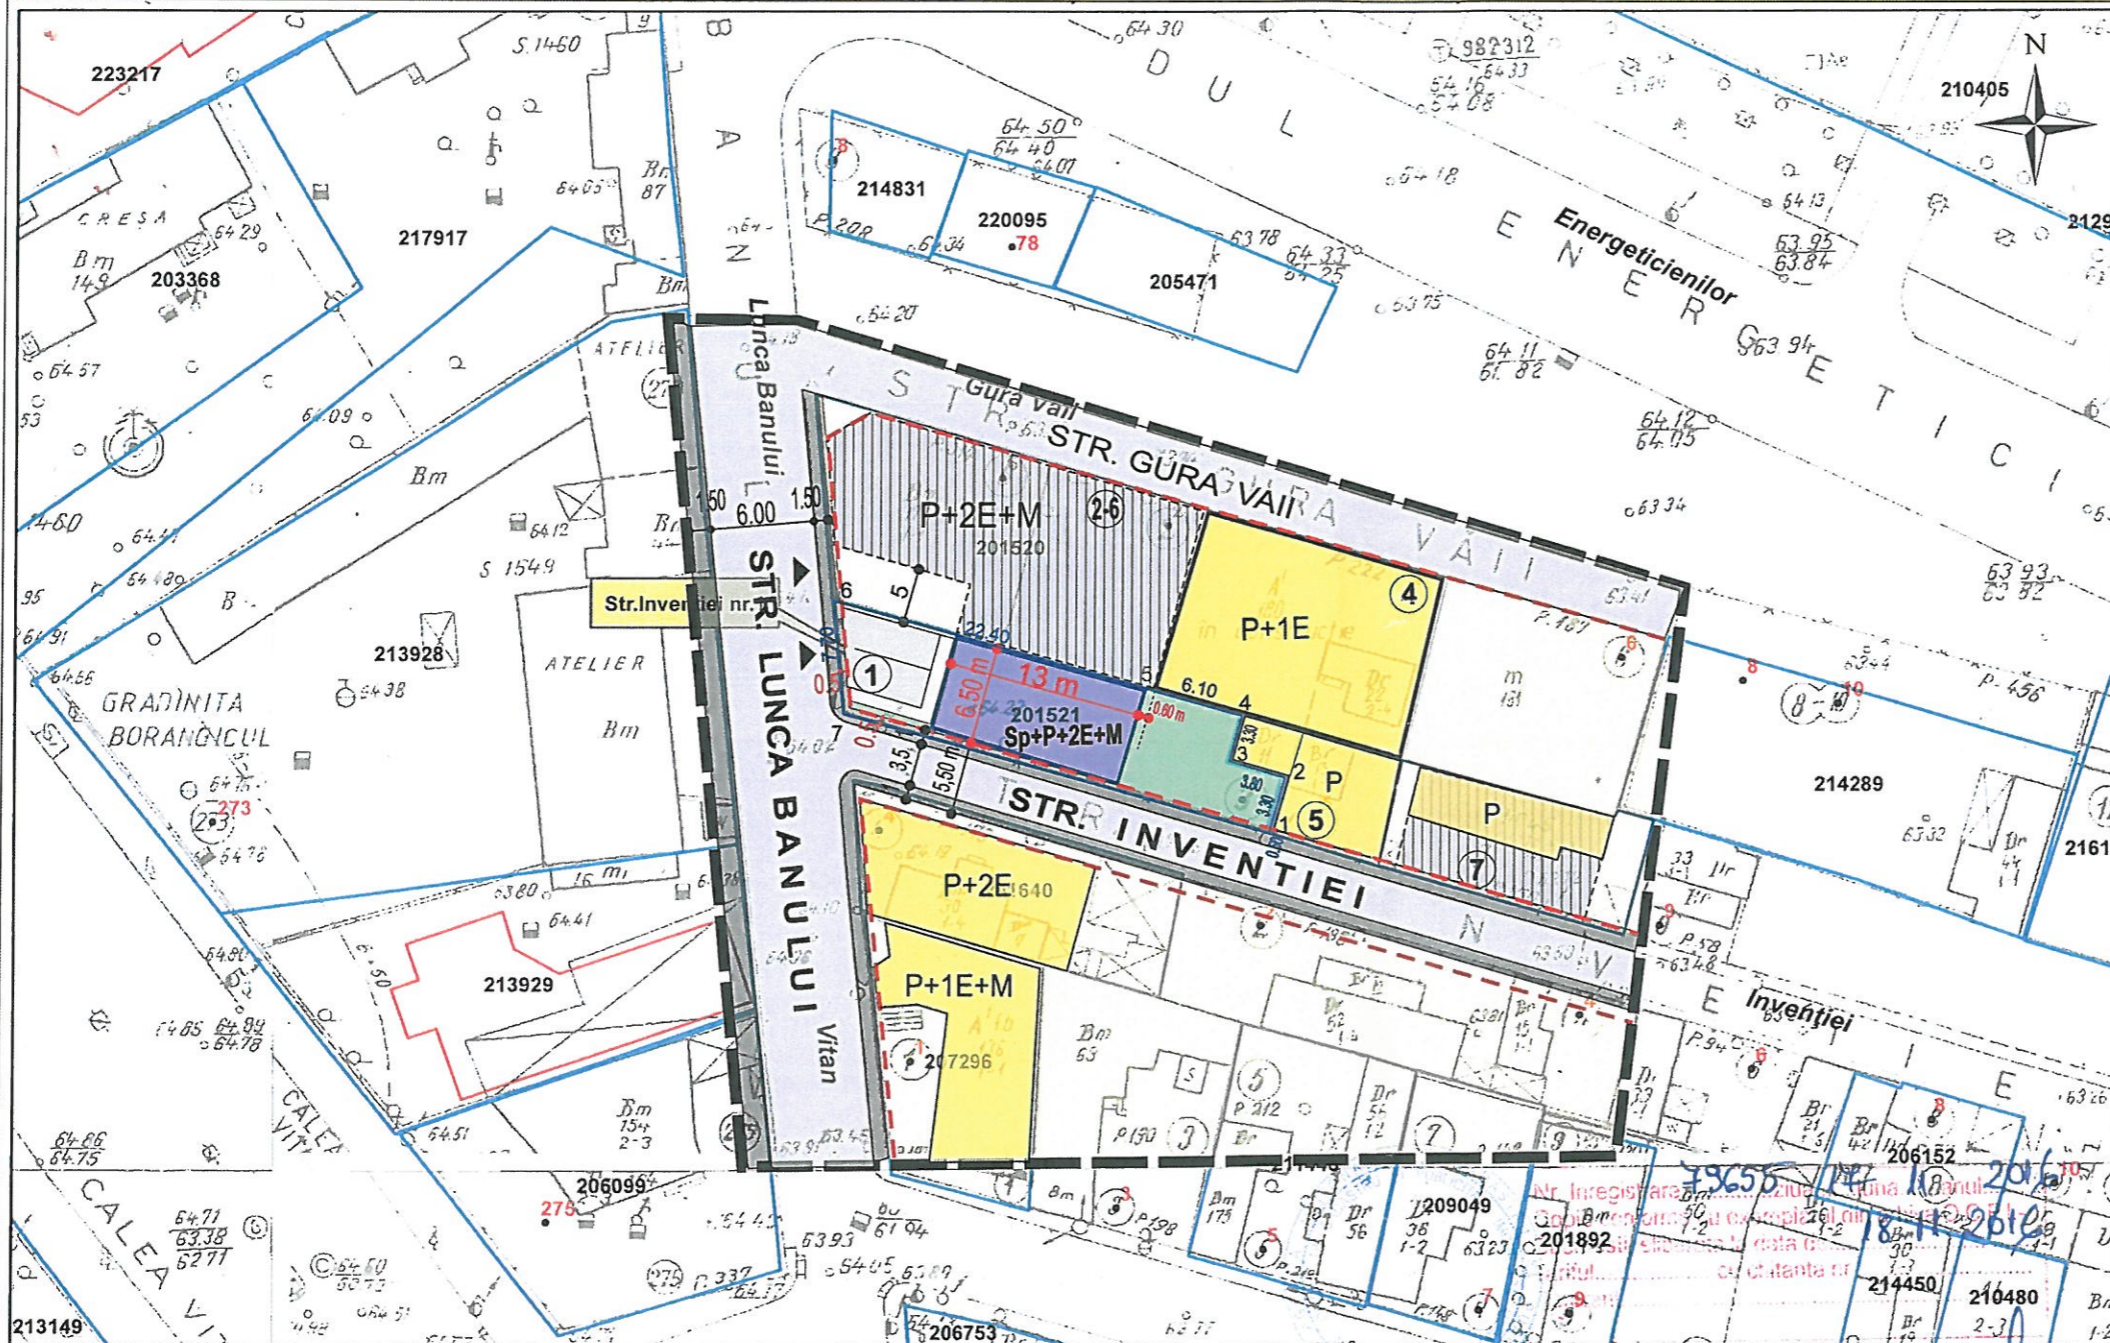

### LEGENDA

- LIMITA ZONA STUDIATA
- LIMITA TEREN CE A GENERAT PUD
- ALINIAMENT STRADAL
- CAROSABIL / TROTUAR
- SUBZONA L1a-locuinte P+2E  
P.O.T. max = 45 %, C.U.T. max = 1,3
- P+1E CONSTRUCTII EXISTENTE / Rh
- P+1E CONSTRUCTII PROPUSE / Rh
- P+1E CONSTRUCTII PROPUSE LOTURI VECINE

SUPRAFATA TEREN = 200 mp


S. teren afectata de largire strada = 18,40 mp

SUPRAFATA TEREN RAMAS = 181,60 mp

SUPRAFATA CONSTRUITA	81,70 mp	45 %
SUPRAFATA DESFASURATA P+2E	235 mp	C.U.T.=1,3
PLATFORME SI PARCAJE AUTO	50 mp	25 %
SPATII VERZI	60 mp	30 %

- Documentatii cadastrale avizate
- Constructii introduse in sistemul integrat de cadastru si carte funciara

OCPI Bucuresti, Bd.Expozitiei, nr.1A, sector 1, ROMANIA  
Data: 18.11.2016  
Intocmit: ing.Mihaela CHIRAN

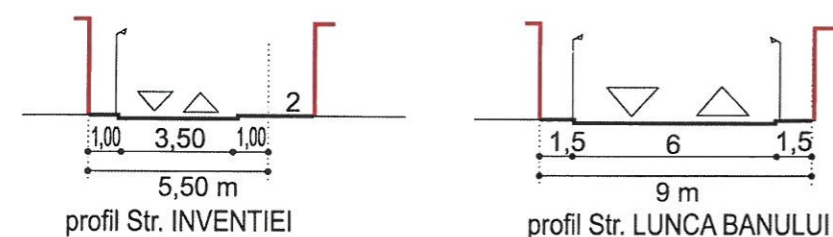

PROIECTANT GENERAL  
**S.C. ARHISFERA CONSULTING S.R.L.**



Sediu: Bucuresti, sector 6, Aleea Callatis, nr.1  
Punct lucru: bdul Pache Protopopescu, nr.14, et2, ap9  
tel/fax - 021 312 73 07, mobil 0745 185 803

J 40 / 1238 / 25.01.2005



verificat

Arh. P. MARA

desenat Arh. VISAN S.  
intocmit Arh. VISAN S.

DENUMIRE PROIECT  
**P.U.D.- LOCUINTA INDIVIDUALA S + P+ 2E+ M**  
NR. PROIECT: U10/2016  
DATA: NOV. 2016

BENEFICIAR:  
**DASCALITEI MIHAI SORIN**  
ADRESA:  
**Str. INVENTIEI, nr. 1, sect. 3, Bucuresti**

DENUMIRE PLANSA  
**PROPUNERE - REGLEMENTARI**

SCARA 1 : 500 NR. PLANSA  
FAZA P.U.D. FORMAT: A4

05